



Profil 16° 31 à 1300 metres Det. Cluse (N° 14)

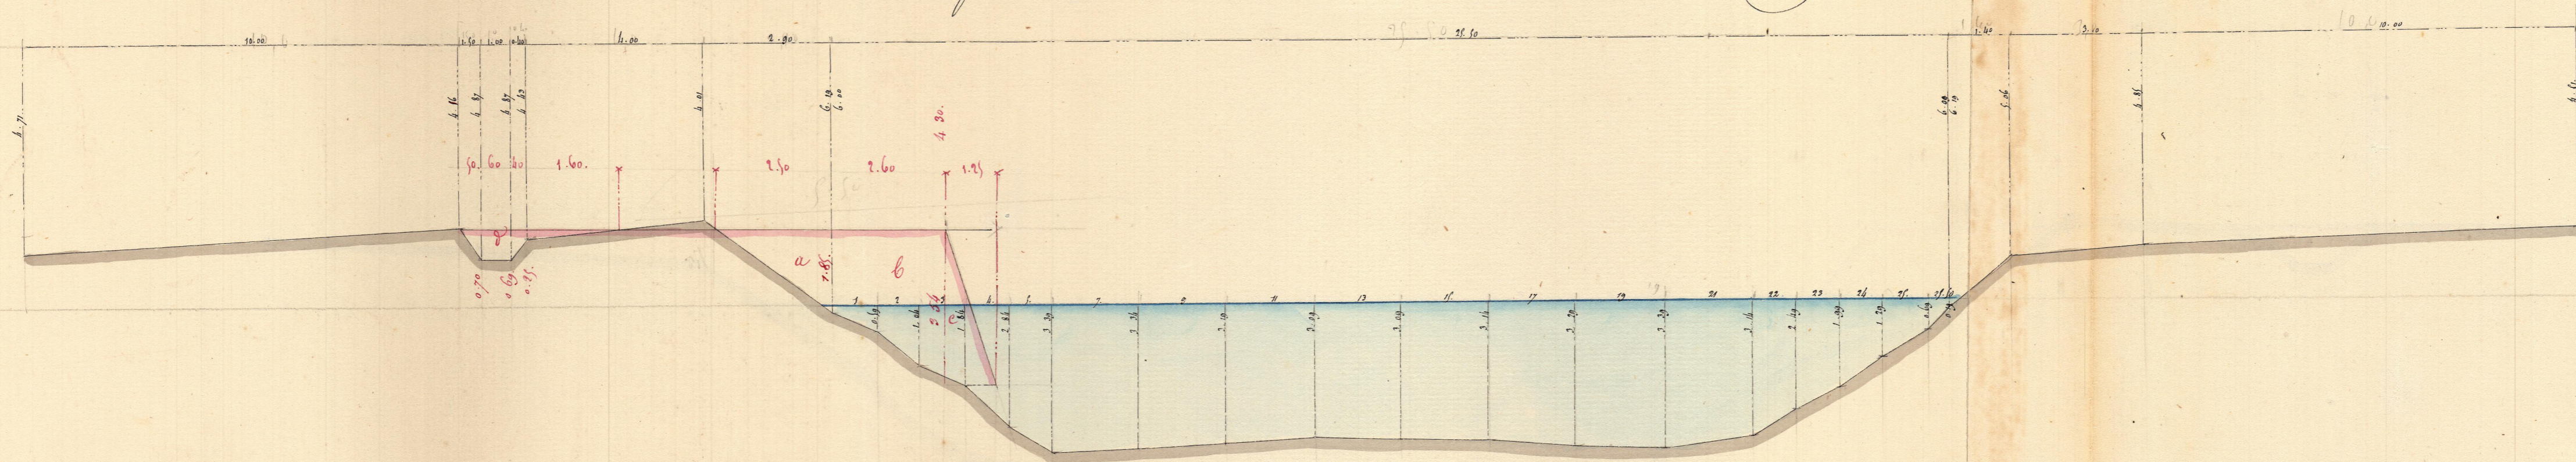

Profil 16° 32 à 1400 metres Det. Cluse (N° 14)

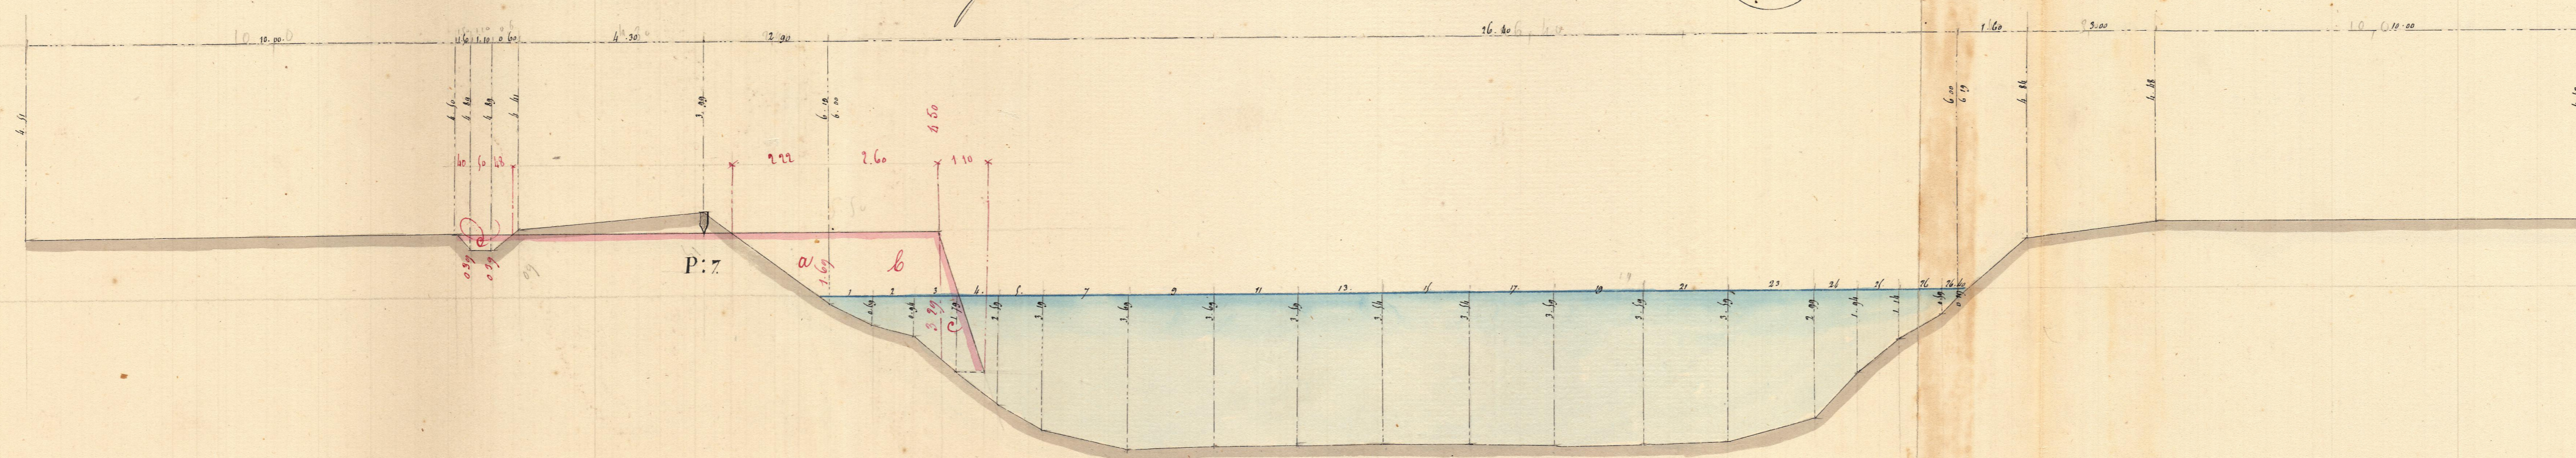

Profil 16° 33 à 1500 metres Det. Cluse (N° 14)

